



PROPERTY MAP
OF
BERKS COUNTY
PENNSYLVANIA

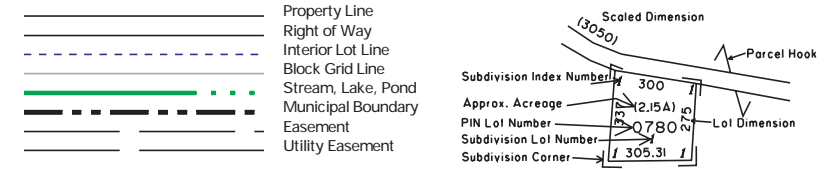

SUBDIVISION INDEX

SUBD NO	SUBDIVISION NAME	PLAT BOOK	PAGE	CODE
1	GALEN HALL CORPORATION	48	12	1657
2	SILVER SPRING HILLS	50	11	1710
3	MARY F. BOYER	69	11	2239
4	WELKERLAND	80	12	2534
5	GALEN HALL WOODS	80	15	2537
6	JED HABECKER	141	46	5147
7	LOUISE KOCH SUBDIVISION	148	52	5764
8	SPOHN SUBDIVISION	148	84	7086
9	BERRY	169	52	7118
10	GLENN O. MILLER SUBDIVISION	179	19	7731
11	RONALD A. & RUTH A. RUSH	225	41	10494
12	SPOHN ANNEXATION	138	84	04922
13	BEAUDOIN/OHLINGER ANNEXATION	239	16	11234
14	BODANZA SUBDIVISION	240	13	11296
15	GALEN HALL APARTMENTS	245	10	11536
16	GALEN HALL PH 1	275	78	12830
17	PAFF ANNEXATION	305	259	13645


DISCLAIMER: This map is intended for property tax assessment purposes only. The information contained on this map is based upon recorded deeds, plans, and other public sources. These primary sources should be consulted to verify the information contained on this map. Due to conflicts, errors, and omissions in the primary sources, the tax map should be considered to be a representation of the editor's judgement, based upon the available evidence. Tax maps are not legal evidence of size, shape, location, or ownership of real estate, roads, or municipal boundaries. BERKS COUNTY ASSUMES NO LIABILITY RELATED TO THE USE OF THIS MAP. THIS MAP IS NOT A SURVEY.

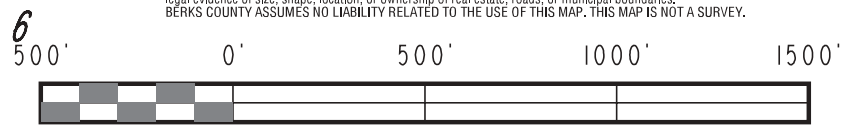

		436609	436610	436611	436612
603	435604	436603	436604	437	
501	435502	436501	436502	437	
4355					
	435504	436503	436504	437	
		436401	436402	4374	

August 1, 2010

MAP NO. 4365 01

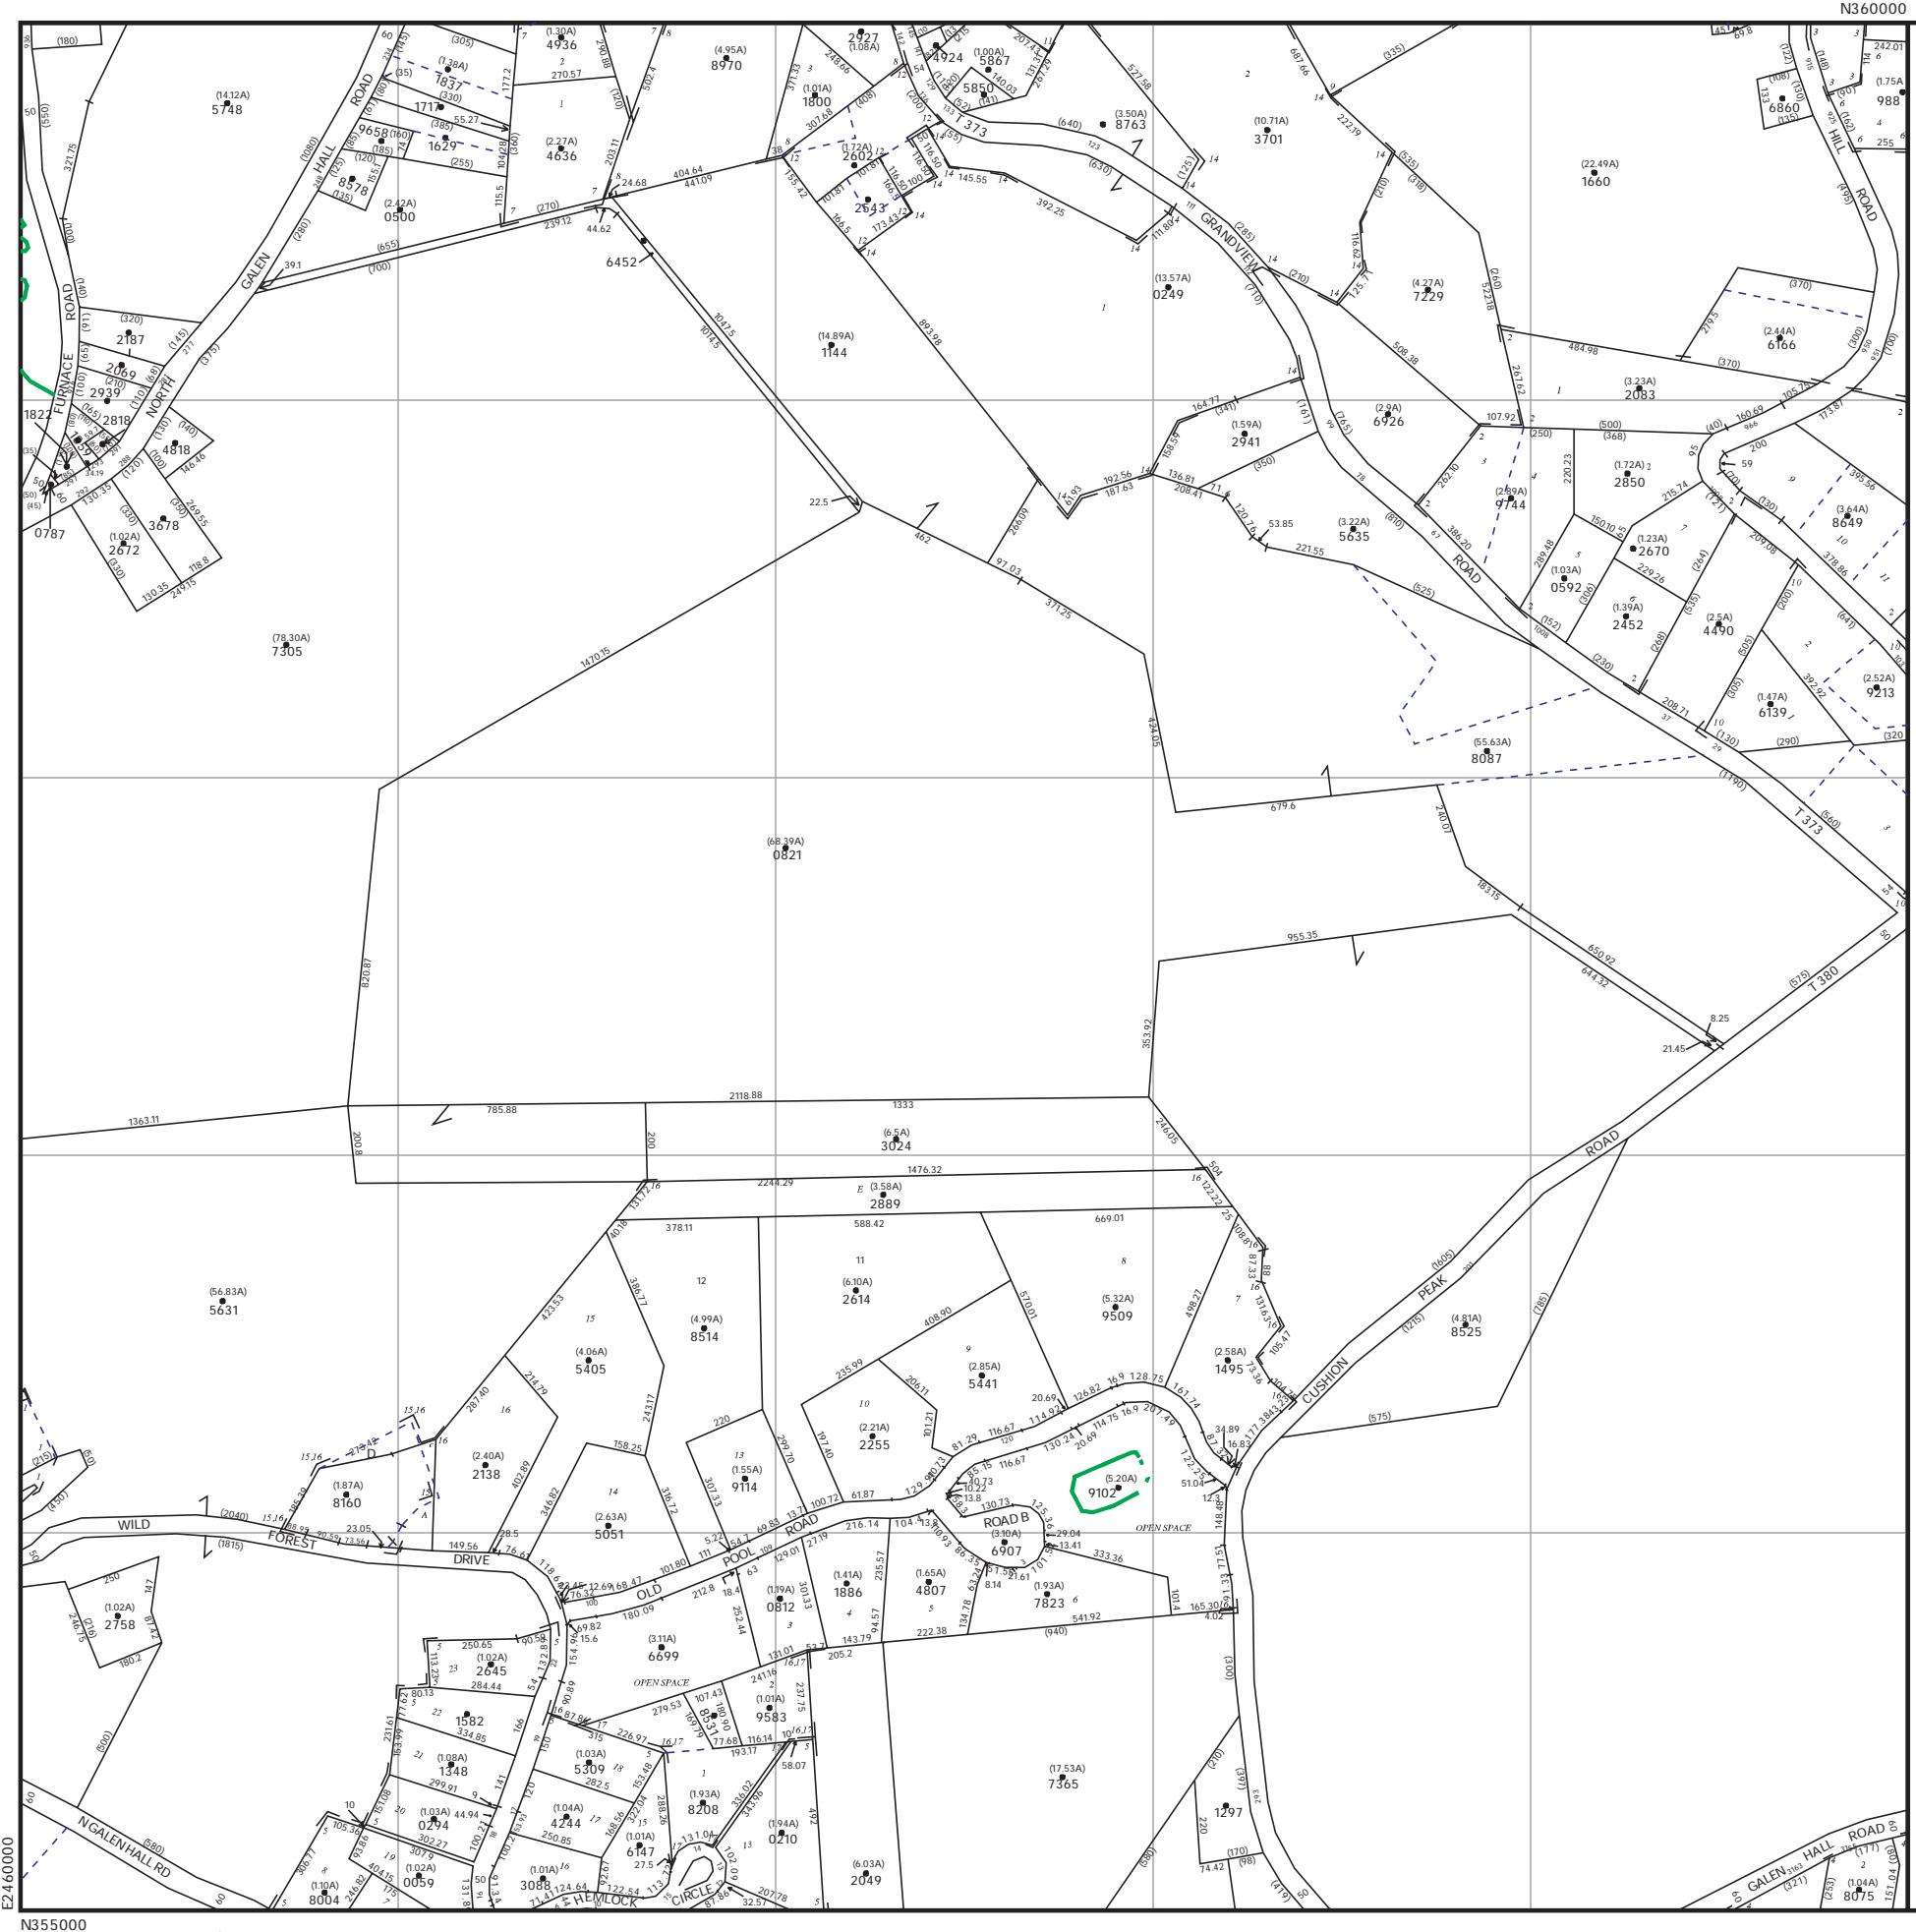

0 1 2 3 4

9
8
7
6
5