


N355000

E2578000


PROPERTY MAP
OF
BERKS COUNTY
PENNSYLVANIA

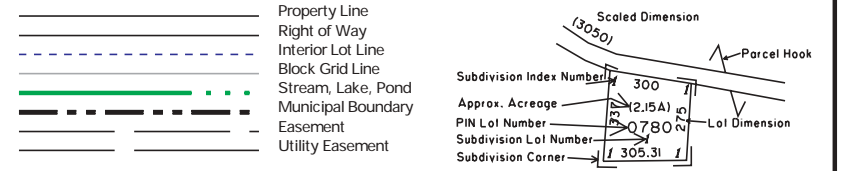

SUBDIVISION INDEX

SUBD NO	SUBDIVISION NAME	PLAT BOOK	PAGE	CODE
1	LITTLE FARMS DEVELOPMENT	08	42	0582
2	PHILLIP & LILLIAN M. ABBOTT	44	24	1561
3	MELVIN H. & EDNA M. RHOADS	102	21	3082
4	ROBERT W. TRAINER	138	19	4857
5	WEST THREE SUBDIVISION	NOT REC'D		
6	RHOADS SUBDIVISION	192	42	8456
7	TRAINER SUBDIVISION	199	17	8865
8	DONALD G. & SHIRLEY A. LUICANA	207	14	9359
9	CYRUS J. ECKER	225	75	10526
10	RALPH & LENORA MAUGER	252	93	11906
11	LEONARD LOT LINE REVISION	305	315	13661


DISCLAIMER: This map is intended for property tax assessment purposes only. The information contained on this map is based upon recorded deeds, plans, and other public sources. These primary sources should be consulted to verify the information contained on this map. Due to conflicts, errors, and omissions in the primary sources, the tax map should be considered to be a representation of the editor's judgement, based upon the available evidence. Tax maps are not legal evidence of size, shape, location, or ownership of real estate, roads, or municipal boundaries. BERKS COUNTY ASSUMES NO LIABILITY RELATED TO THE USE OF THIS MAP. THIS MAP IS NOT A SURVEY.

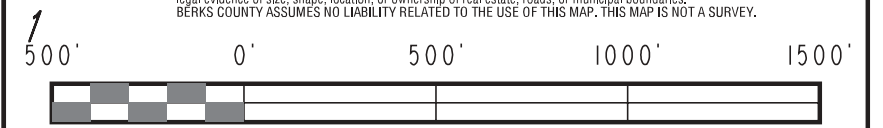

				538617		
5	536506	536502	537501	537502	538	
9	536510	536511	536512			
3	536514	536515	536516			
7	536518	536519	536520	537503	537504	538
5	536406	536407	536408			
9	536410	536411	536412		537402	538
3	536414	536415	536416			
5374						
537404						

August 1, 2010

MAP NO. 5375 03

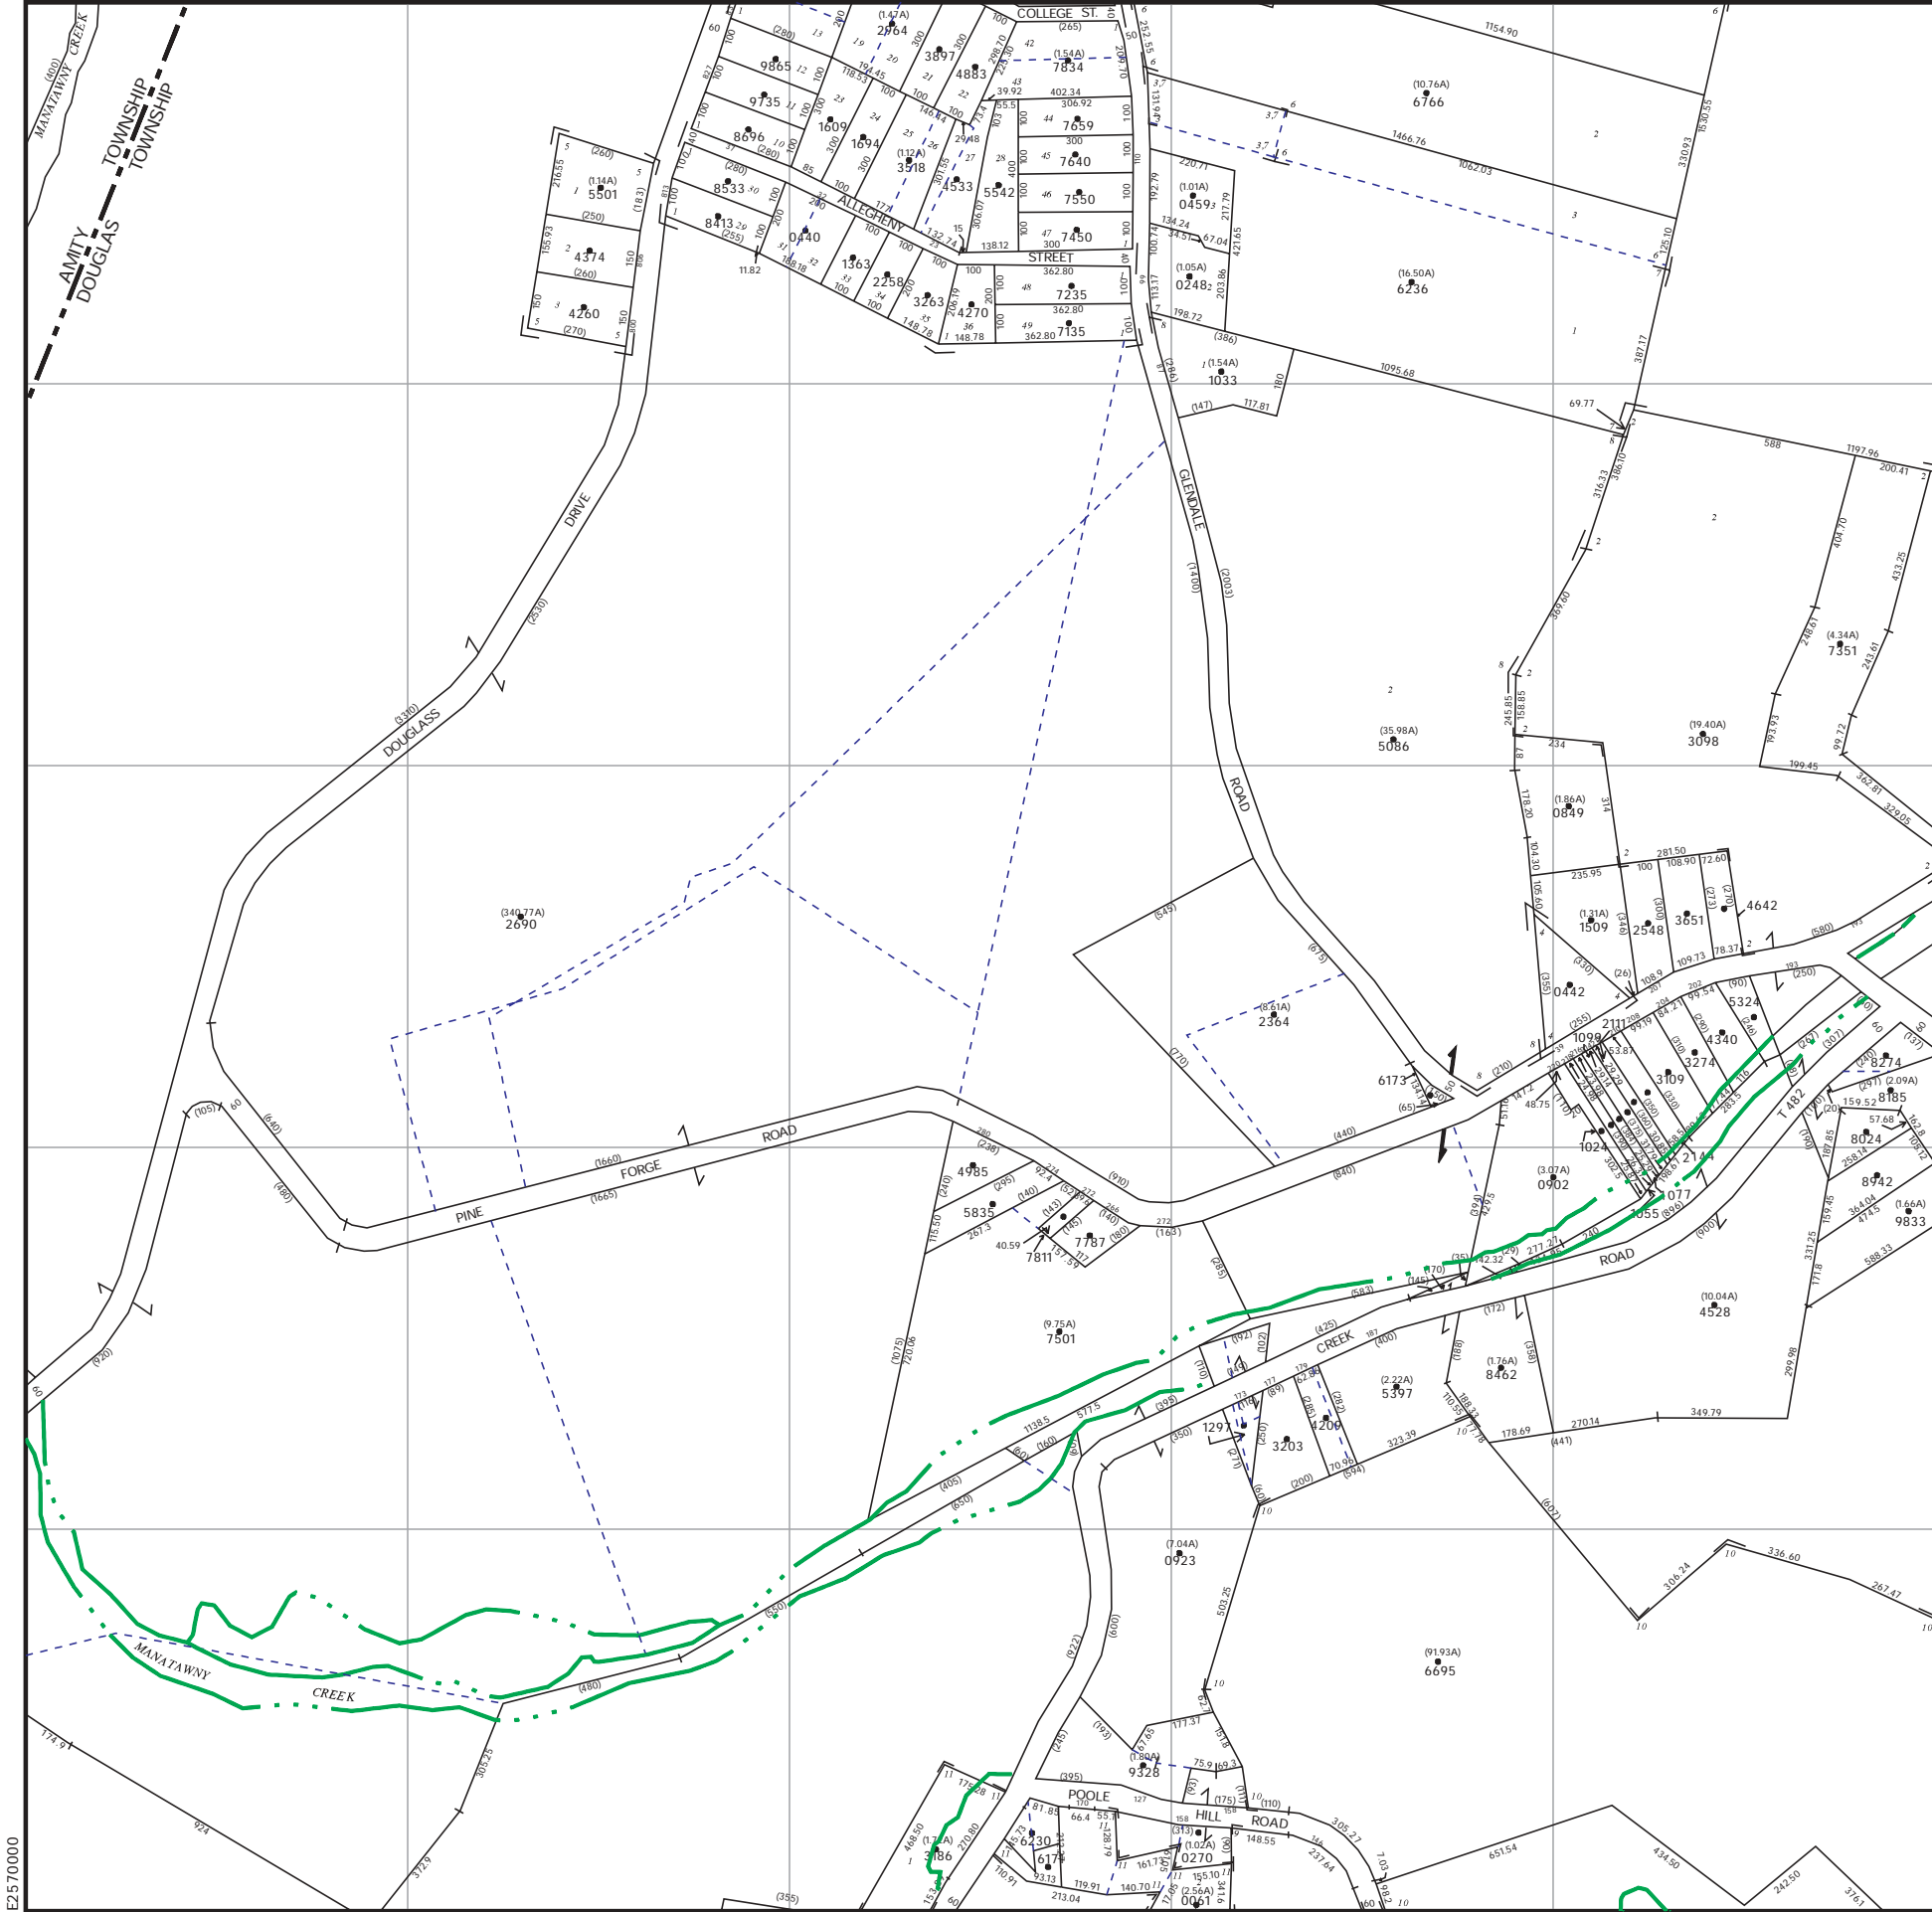

N350000

0 1 2 3 4