
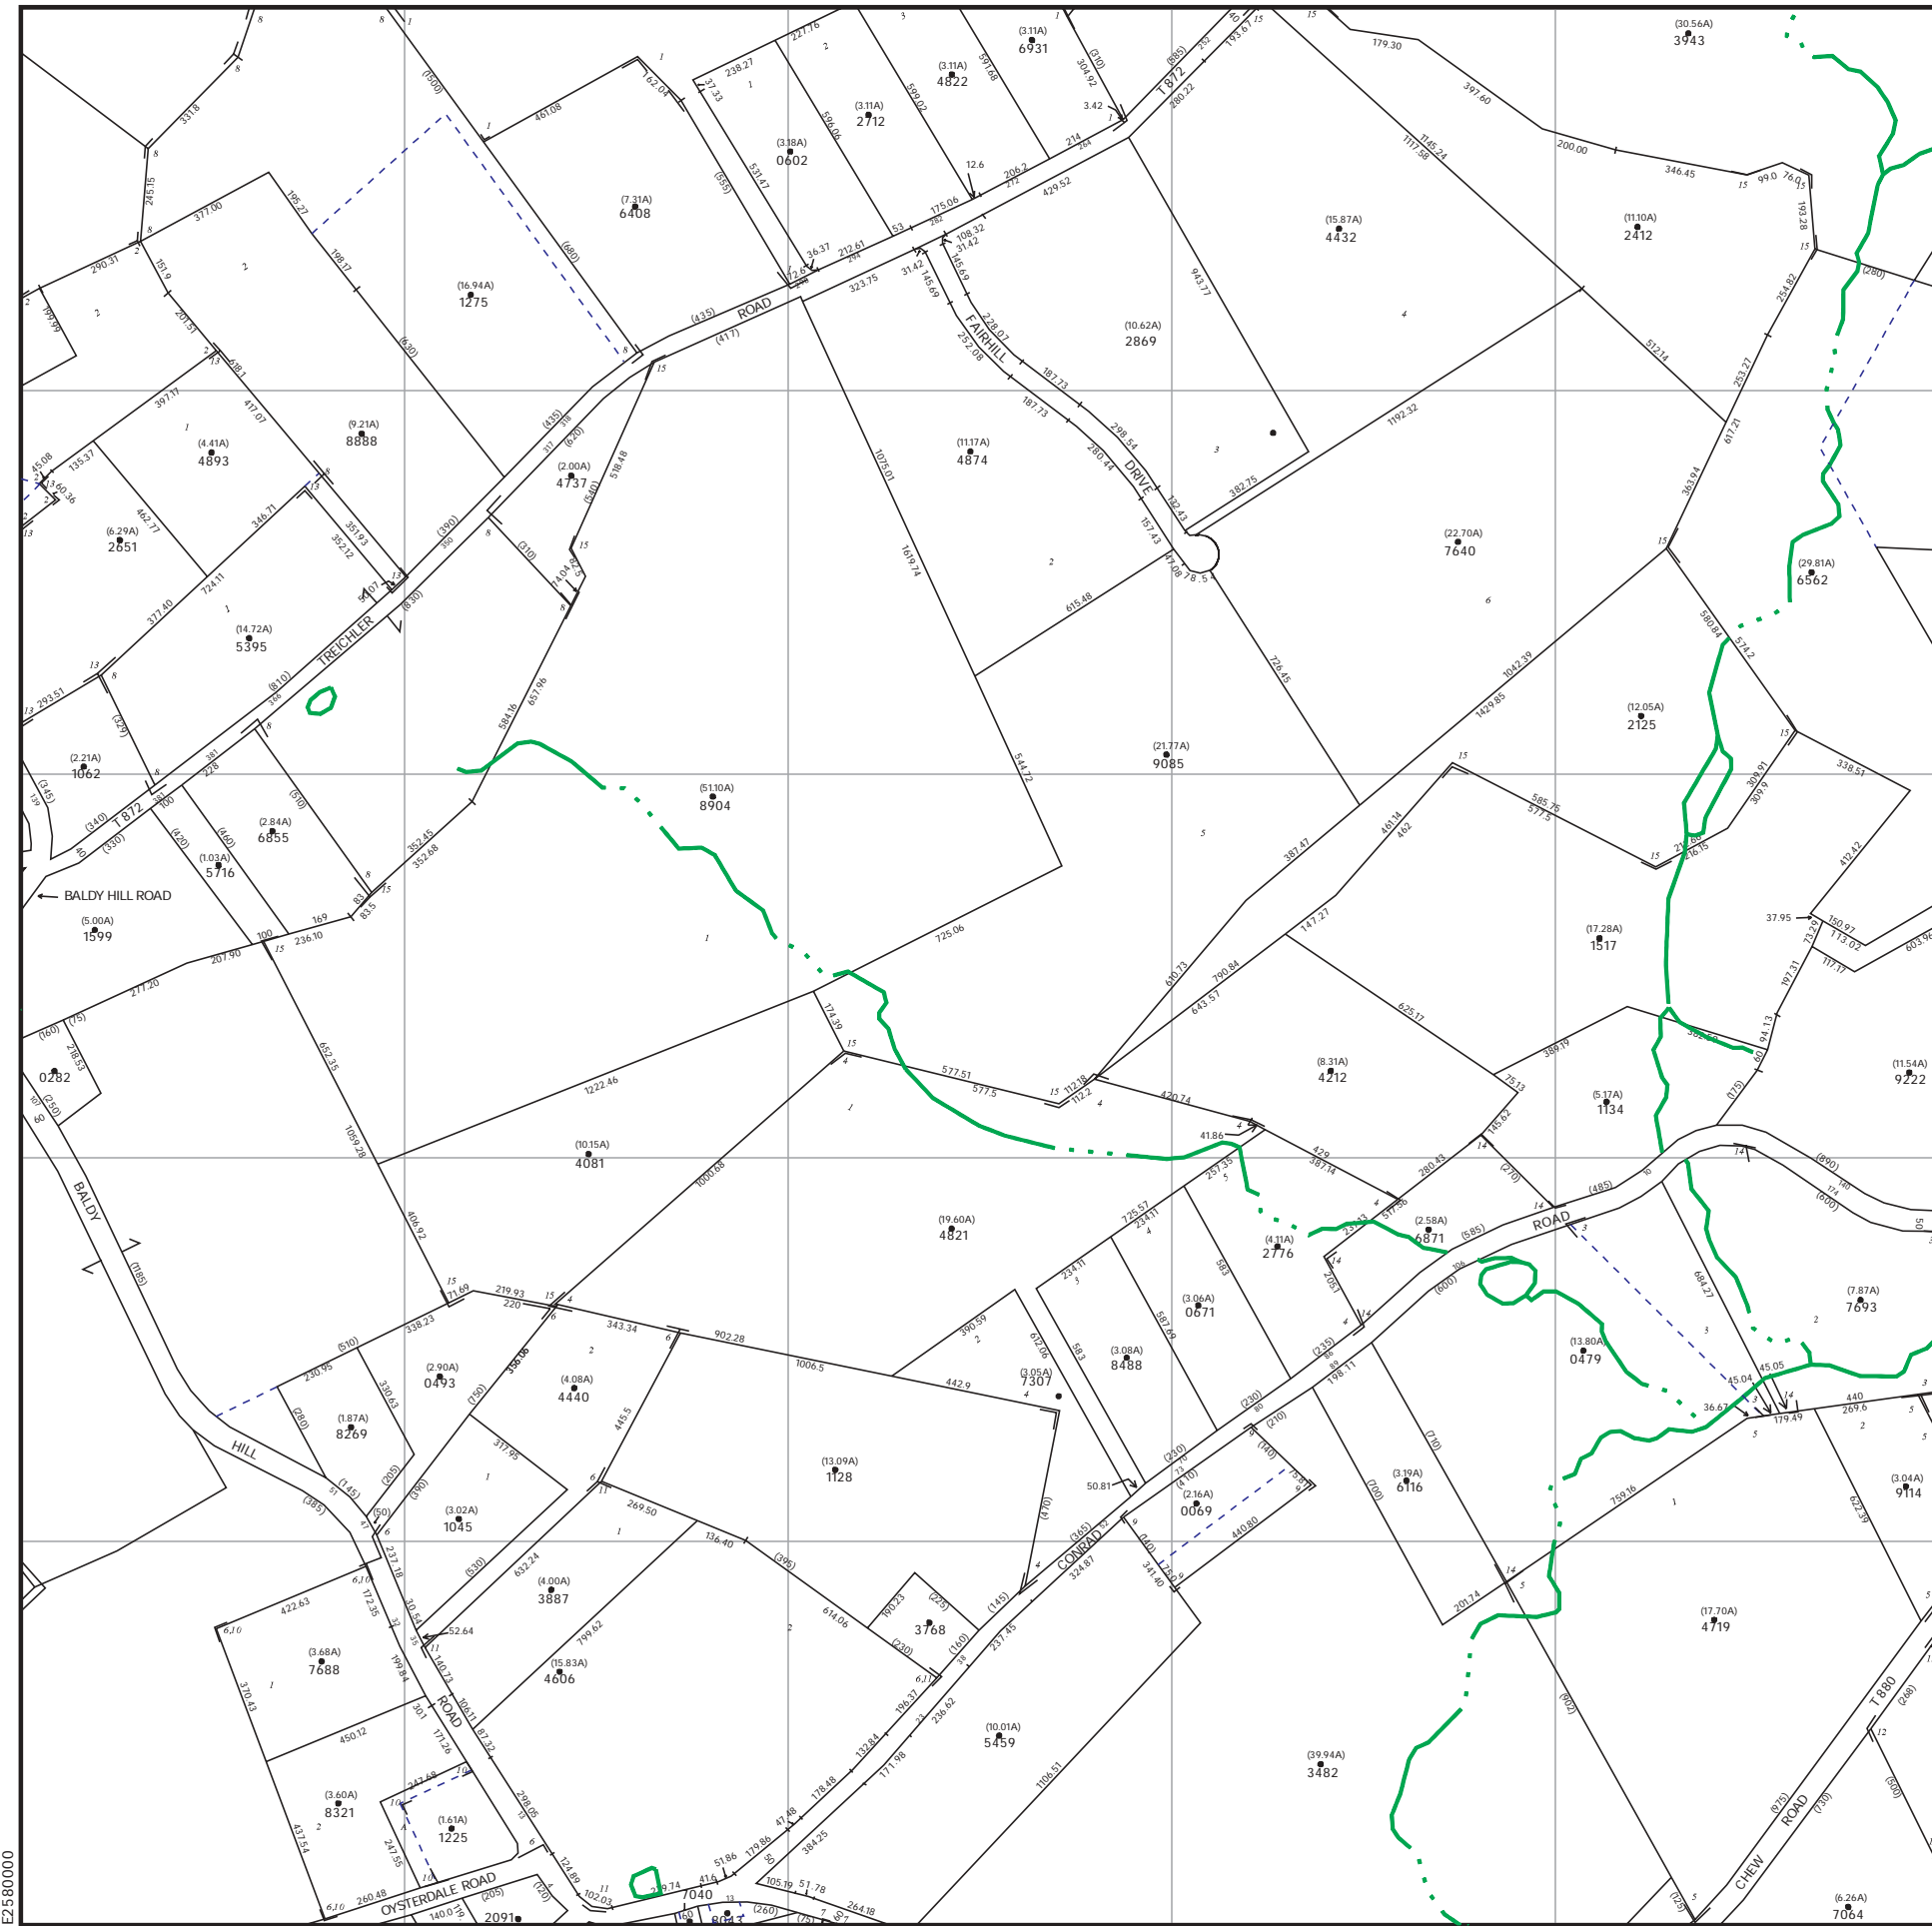


N410000

E2585000

PROPERTY MAP
OF
BERKS COUNTY
PENNSYLVANIA


- Property Line
- Right of Way
- Interior Lot Line
- Block Grid Line
- Stream, Lake, Pond
- Municipal Boundary
- Easement
- Utility Easement

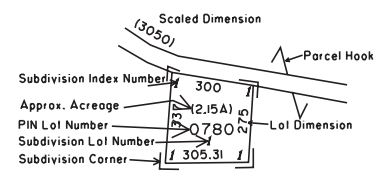

SUBDIVISION INDEX

SUBD NO	SUBDIVISION NAME	PLAT BOOK	PAGE	CODE
1	PAUL S. DIMASCIO	147	05	5630
2	"LARK"	157	46	6398
3	SPLIT ROCK	159	02	6529
4	BARRY L. SCHOENLY	160	24	6596
5	KENNETH & MARGARET C. DODD SUBD.	161	76	6719
6	ALLEN HOBERT	176	23	7592
7	WEINSTEIGER	181	15	7831
8	VERNON B. & DOROTHY J. FRONHEISER	190	17	8304
9	WEINSTEIGER	208	46	9455
10	HOBERT	220	14	10105
11	"HOBY"	226	03	10529
12	NORTH RIDGE	141	27	5128
13	SEIFERT SUBDIVISION	257	63	12122
14	THOMAS SUBDIVISION	260	53	12265
15	FAIRHILL SUBDIVISION	266	53	12473

DISCLAIMER: This map is intended for property tax assessment purposes only. The information contained on this map is based upon recorded deeds, plans, and other public sources. These primary sources should be consulted to verify the information contained on this map. Due to conflicts, errors, and omissions in the primary sources, the tax map should be considered to be a representation of the editor's judgement, based upon the available evidence. Tax maps are not legal evidence of size, shape, location, or ownership of real estate, roads, or municipal boundaries. BERKS COUNTY ASSUMES NO LIABILITY RELATED TO THE USE OF THIS MAP. THIS MAP IS NOT A SURVEY.

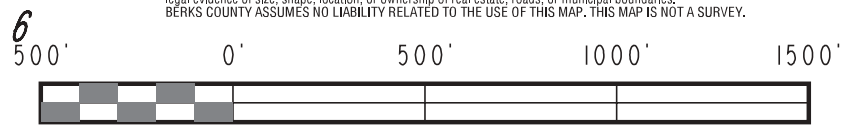

5471	5481		
	548103	548104	549
5470	548001	548002	549
	548003	548004	549
	538901	538902	539

August 1, 2010

MAP NO. 5480 01

N405000

0 1 2 3 4

9

8

7

6

5