



N430000

9
8
7
6
5

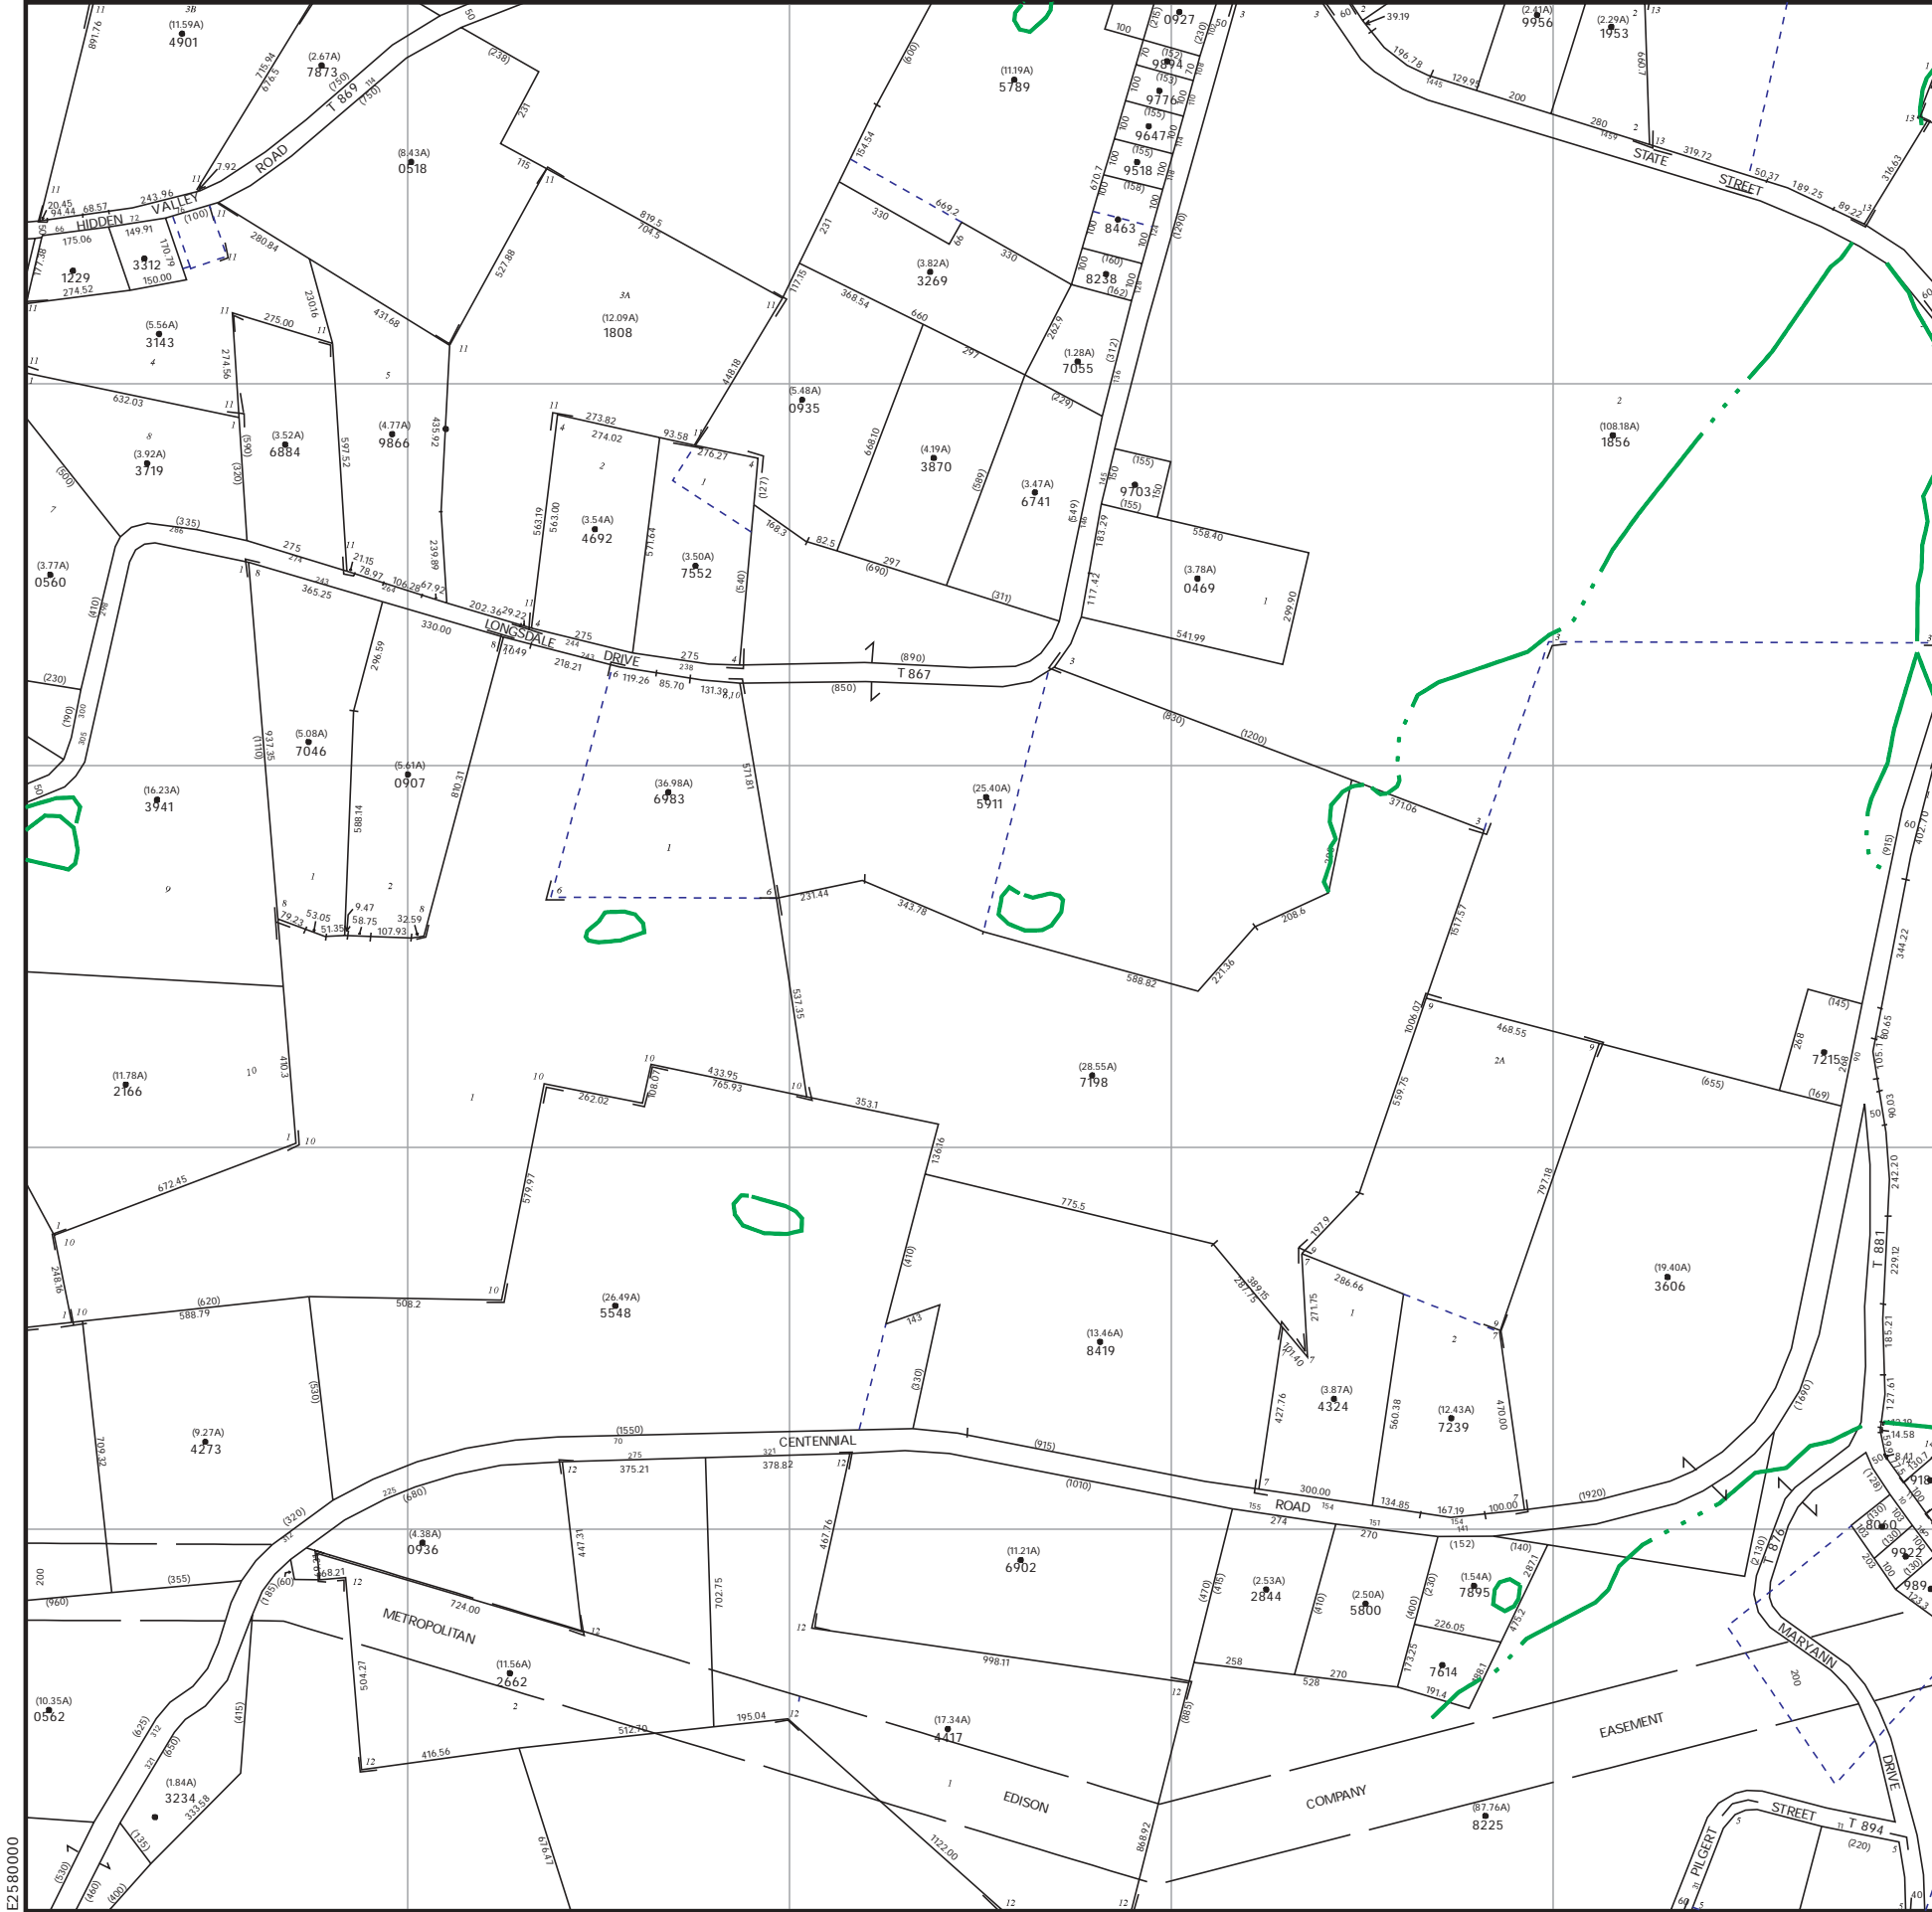

PROPERTY MAP
OF
BERKS COUNTY
PENNSYLVANIA


- Property Line
- Right of Way
- Interior Lot Line
- Block Grid Line
- Stream, Lake, Pond
- Municipal Boundary
- Easement
- Utility Easement

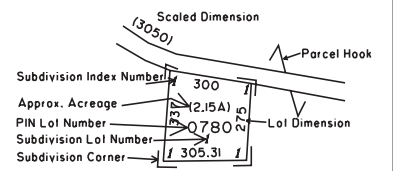

SUBDIVISION INDEX

SUBD NO	SUBDIVISION NAME	PLAT BOOK	PAGE	CODE
1	LITTLE LEHIGH ACRES	44	06	1543
2	SHAMROCK ESTATES	64	13	2097
3	CHARLES SAVIDGE	128	43	4009
4	"BEVA" RALPH W. BAUMAN	140	59	5072
5	CLARENCE ROHRBACH	167	37	7000
6	FERN I. FRITZ & CHARLES F. BAUMAN	173	62	7444
7	ROHRBACH MINOR	184	12	7969
8	LONGDALE SUBDIVISION	199	21	8869
9	CLARENCE H. ROHRBACH SUBDIVISION	222	69	10302
10	HEYDT ANNEXATION PLAN	223	40	10350
11	FRITZ - BAUMAN SUBDIVISION	267	45	12509
12	HUMMEL MINOR SUBDIVISION	300	200	12924
13	SPRINGSTONE HOLLOW	237	30	11148
14	ROHRBACH VALLEY SUBDIVISION	304	176	13472

DISCLAIMER: This map is intended for property tax assessment purposes only. The information contained on this map is based upon recorded deeds, plans, and other public sources. These primary sources should be consulted to verify the information contained on this map. Due to conflicts, errors, and omissions in the primary sources, the tax map should be considered to be a representation of the editor's judgement, based upon the available evidence. Tax maps are not legal evidence of size, shape, location, or ownership of real estate, roads, or municipal boundaries. BERKS COUNTY ASSUMES NO LIABILITY RELATED TO THE USE OF THIS MAP. THIS MAP IS NOT A SURVEY.

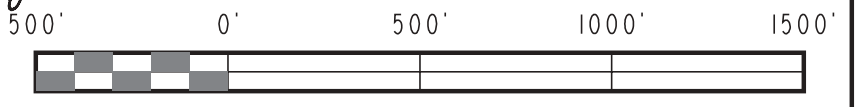

5483				
547314	547315	547316	548313	
547304		548303	548304	
547318				
201	547202	548201	548202	549
5472				
	547204	548203	548204	549
548101				549

August 1, 2010

MAP NO. 5482 01

N425000

0 1 2 3 4