


PROPERTY MAP  
OF  
**BERKS COUNTY**  
PENNSYLVANIA


- Property Line
- Right of Way
- Interior Lot Line
- Block Grid Line
- Stream, Lake, Pond
- Municipal Boundary
- Easement
- Utility Easement

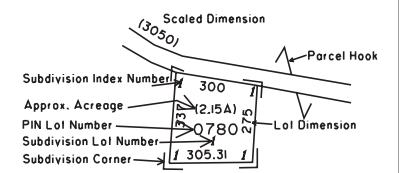

SUBDIVISION INDEX

SUBD NO	SUBDIVISION NAME	PLAT BOOK	PAGE	CODE
1	ALEX HAREENIST	48	26	1671
2	MAPLE GROVE	59	10	1959
3	ALEX HAREENIST	134	80	4549
4	LAIS	149	01	5804
5	SOUTHTRIDGE ESTATES II	157	42	6394
6	BUCK HILLS	194	52	8597
7	ESTATE OF FRANK HOANZL	220	63	10163
8	KAROMMOBILE HOME PARK	34	51	1205
9	DOREMUS MINOR SUBDIVISION	131	42	4250
10	CHARLES D. TREXLER JR	301	271	13089


DISCLAIMER: This map is intended for property tax assessment purposes only. The information contained on this map is based upon recorded deeds, plans, and other public sources. These primary sources should be consulted to verify the information contained on this map. Due to conflicts, errors, and omissions in the primary sources, the tax map should be considered to be a representation of the editor's judgement, based upon the available evidence. Tax maps are not legal evidence of size, shape, location, or ownership of real estate, roads, or municipal boundaries. BERKS COUNTY ASSUMES NO LIABILITY RELATED TO THE USE OF THIS MAP. THIS MAP IS NOT A SURVEY.

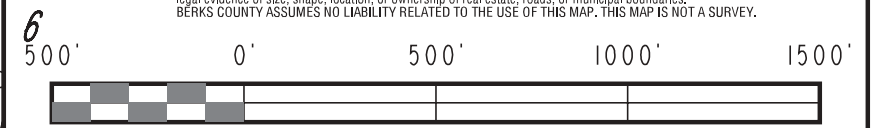

5483	5493		
303	548304		
201	548202	549201	549202
203	548204	549203	549204
101		549101	549102 640

MAP NO. 5492 01

August 1, 2010

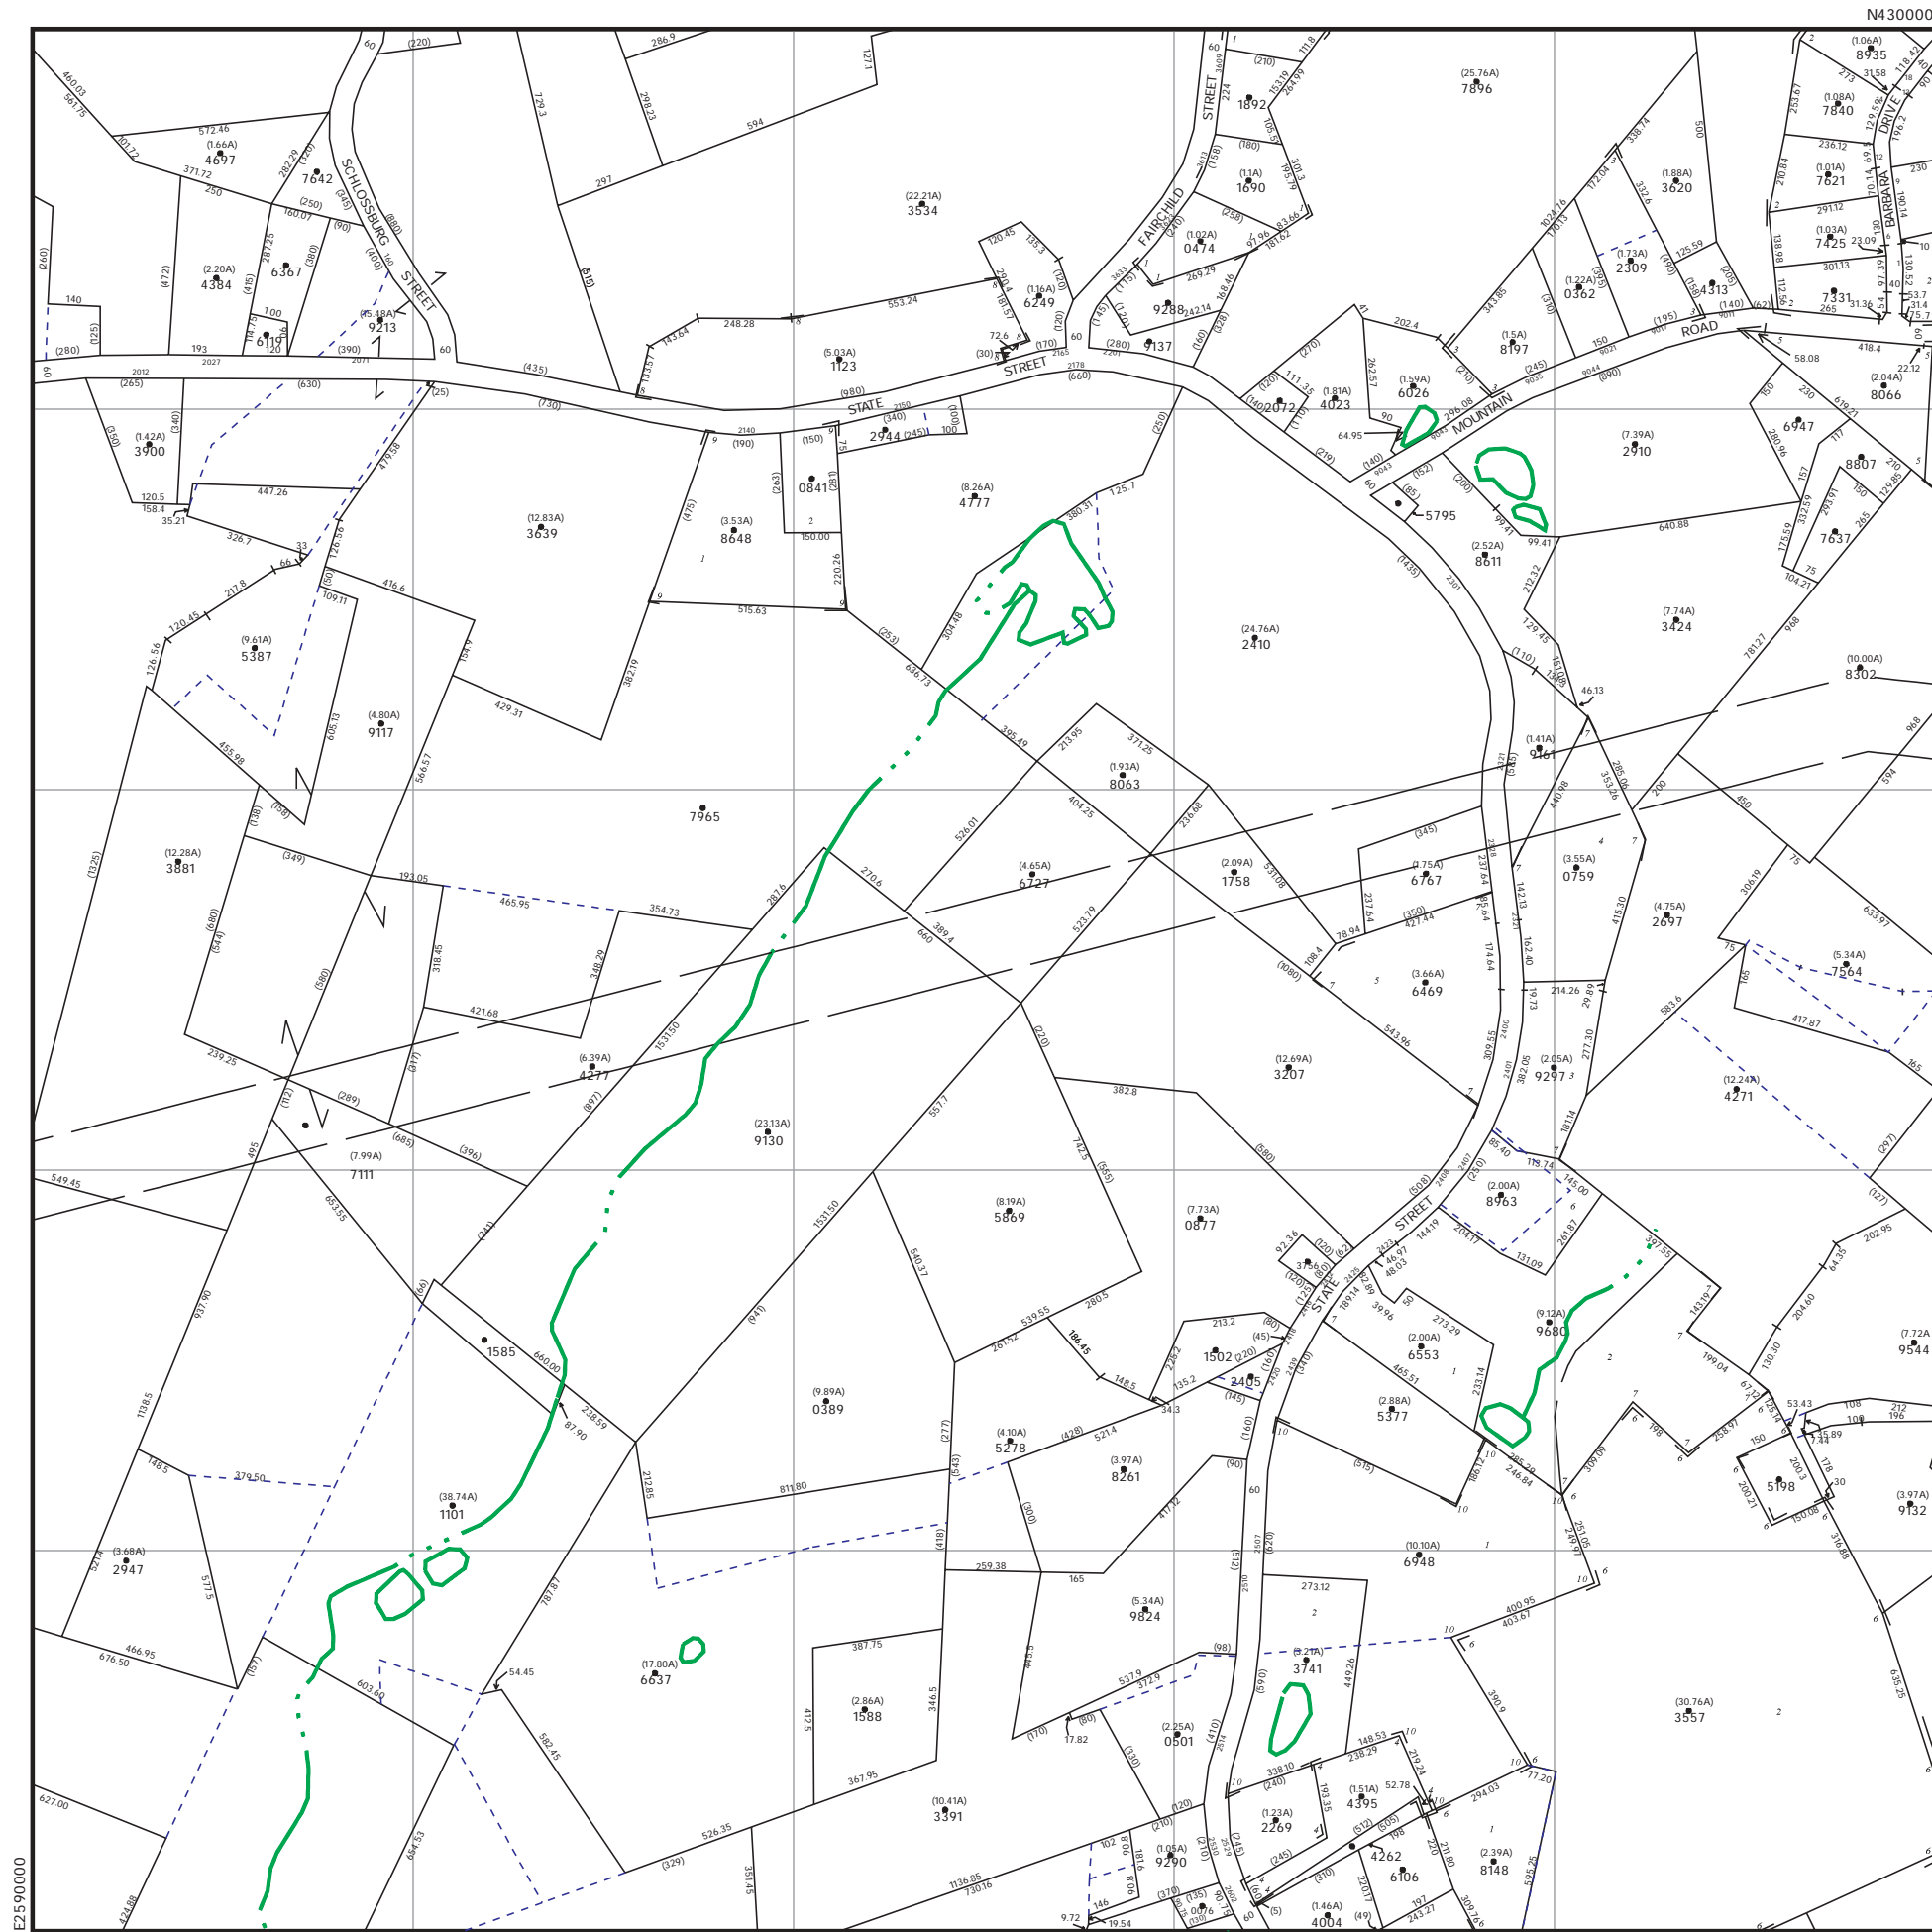

N425000

N430000

9  
8  
7  
6  
5

0 1 2 3 4